


# Typical Rear Yard Drainage #1

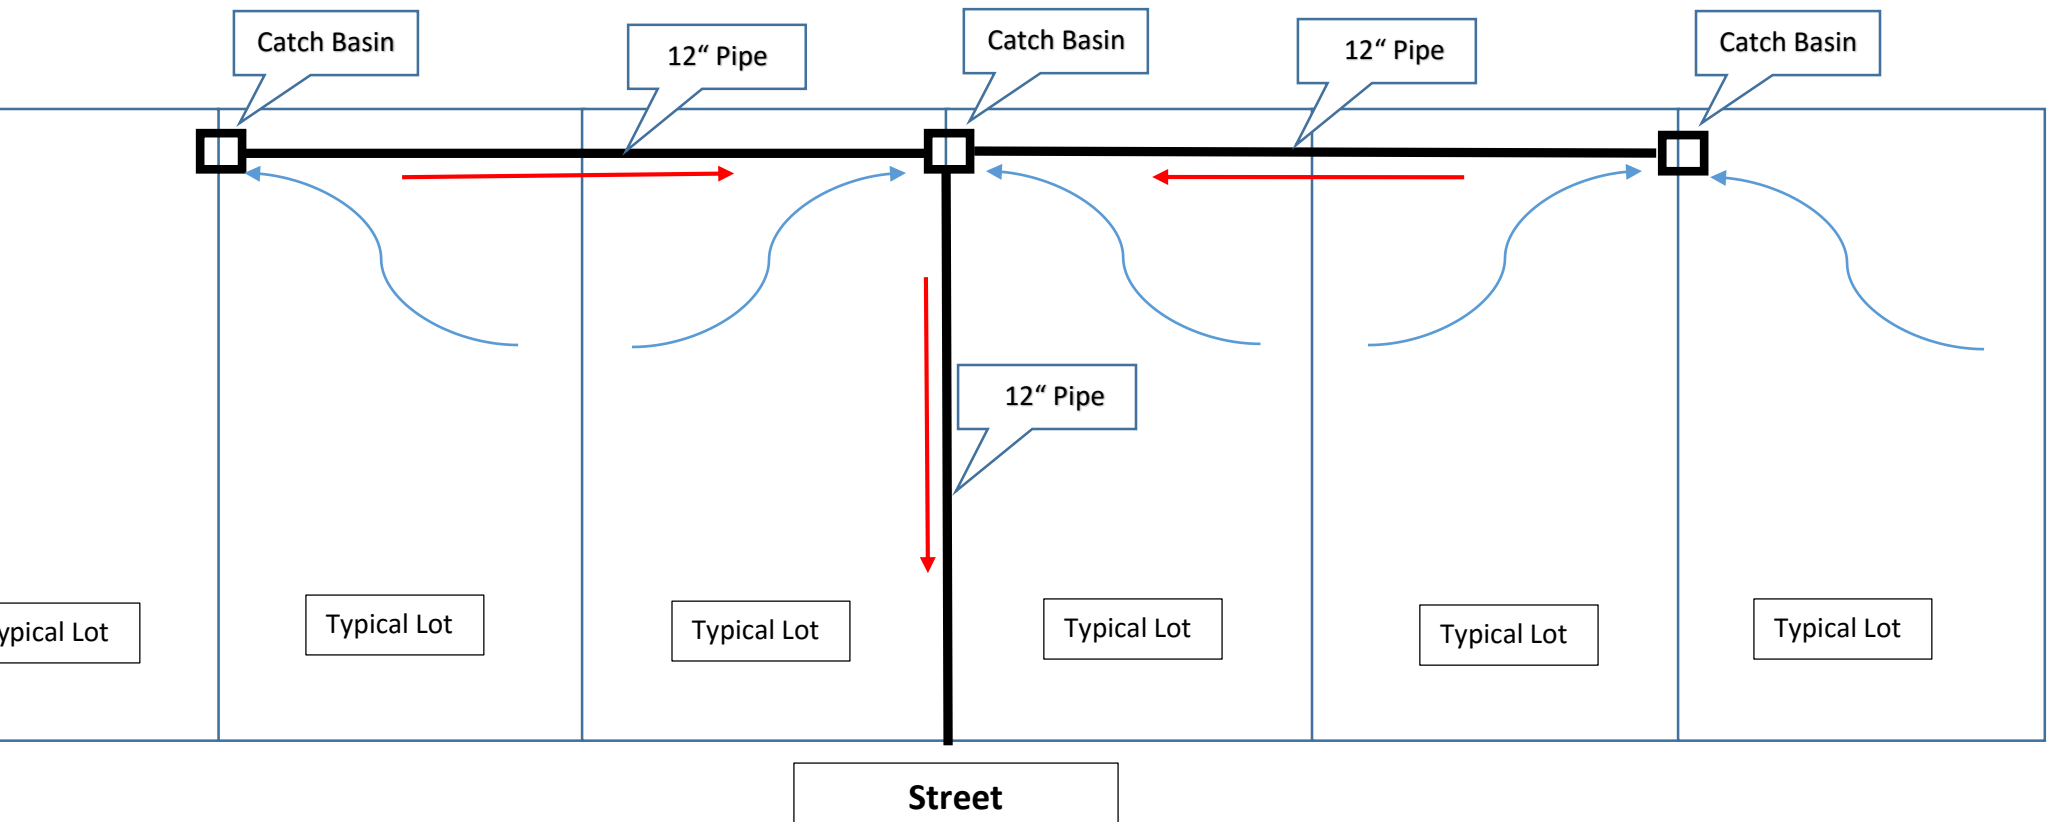


Every Yard shall have access to a catch basin.

There shall be a 16' maintenance easement with the pipe centered. Width of easement will depend on pipe depth.

This configuration shall be used when lots do not back up to an existing lot with this type of drainage.

12/17/2015

## Typical Rear Yard Drainage #2

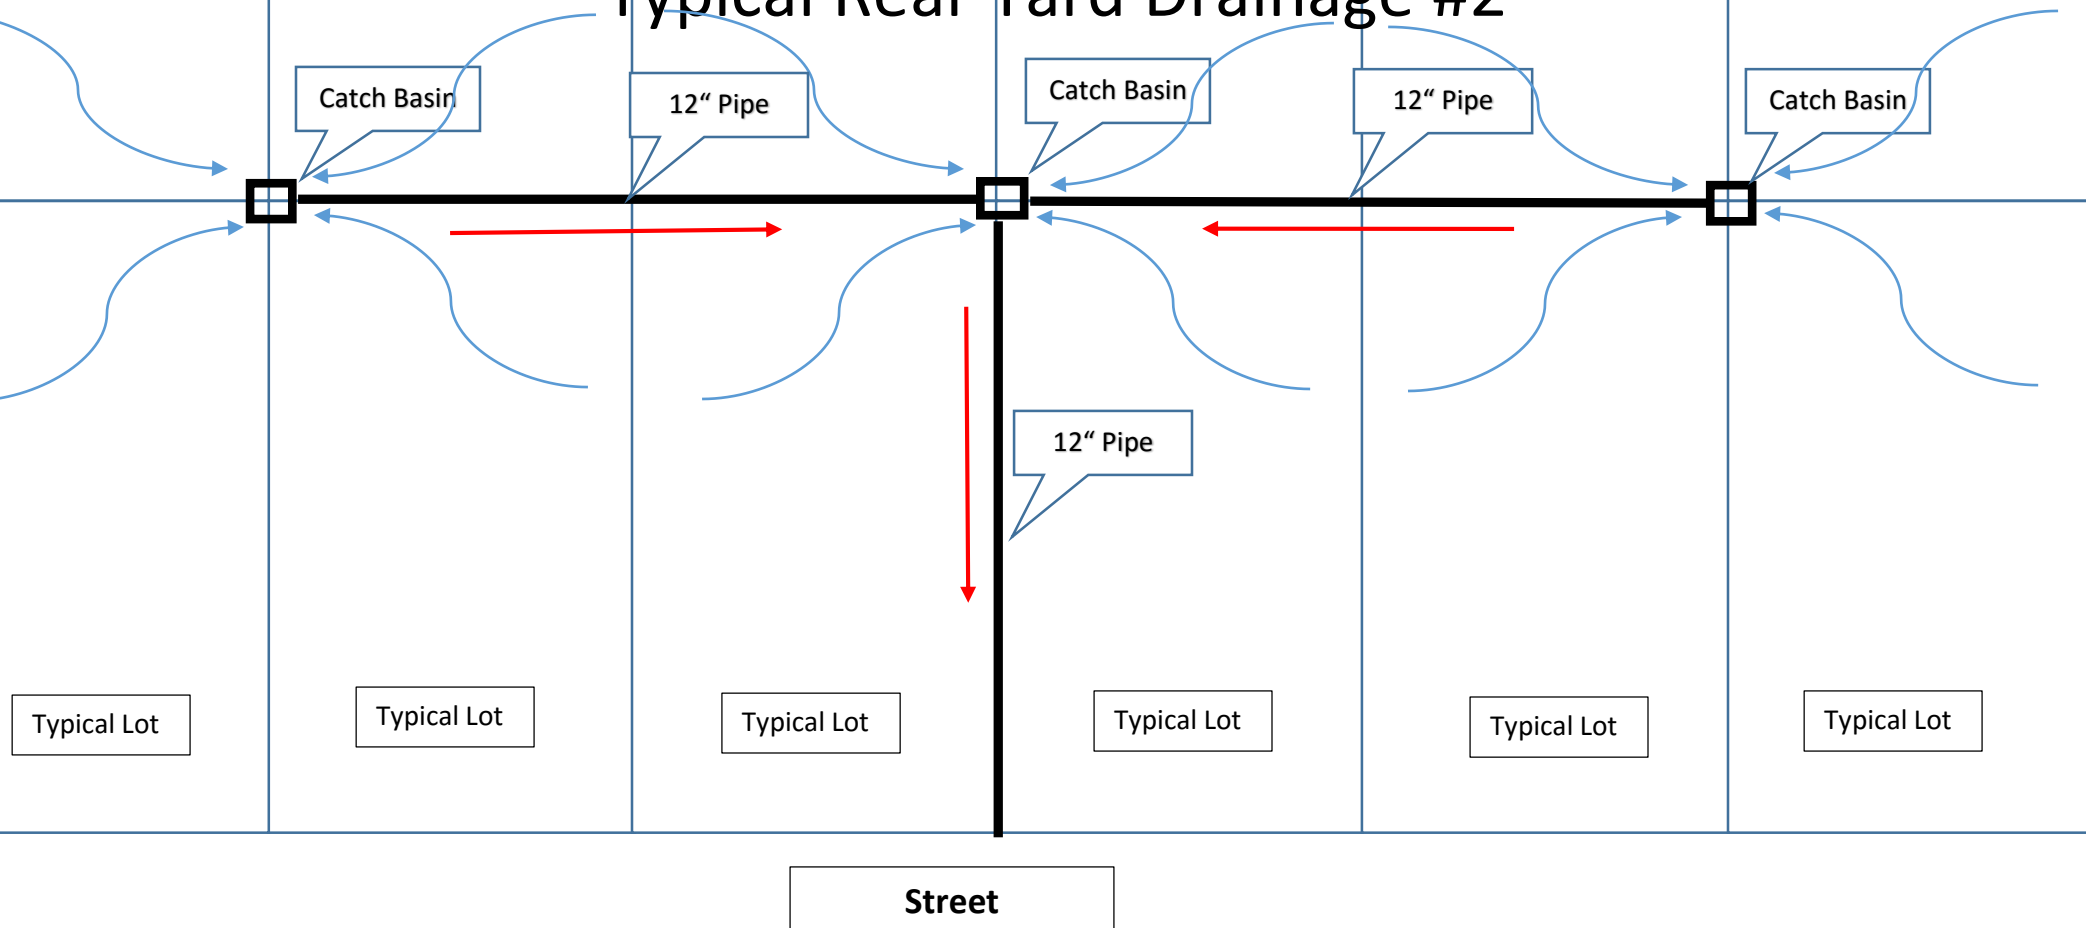

Every Yard shall have access to a catch basin.

There shall be a 16' maintenance easement with the pipe centered. Shared by both property owners. Width of easement will depend on pipe depth.

This configuration shall be used when lots do back up to an existing lot with this type of drainage.

12/17/2015